


② PARTIAL SITE PLAN  
3/64" = 1'-0"

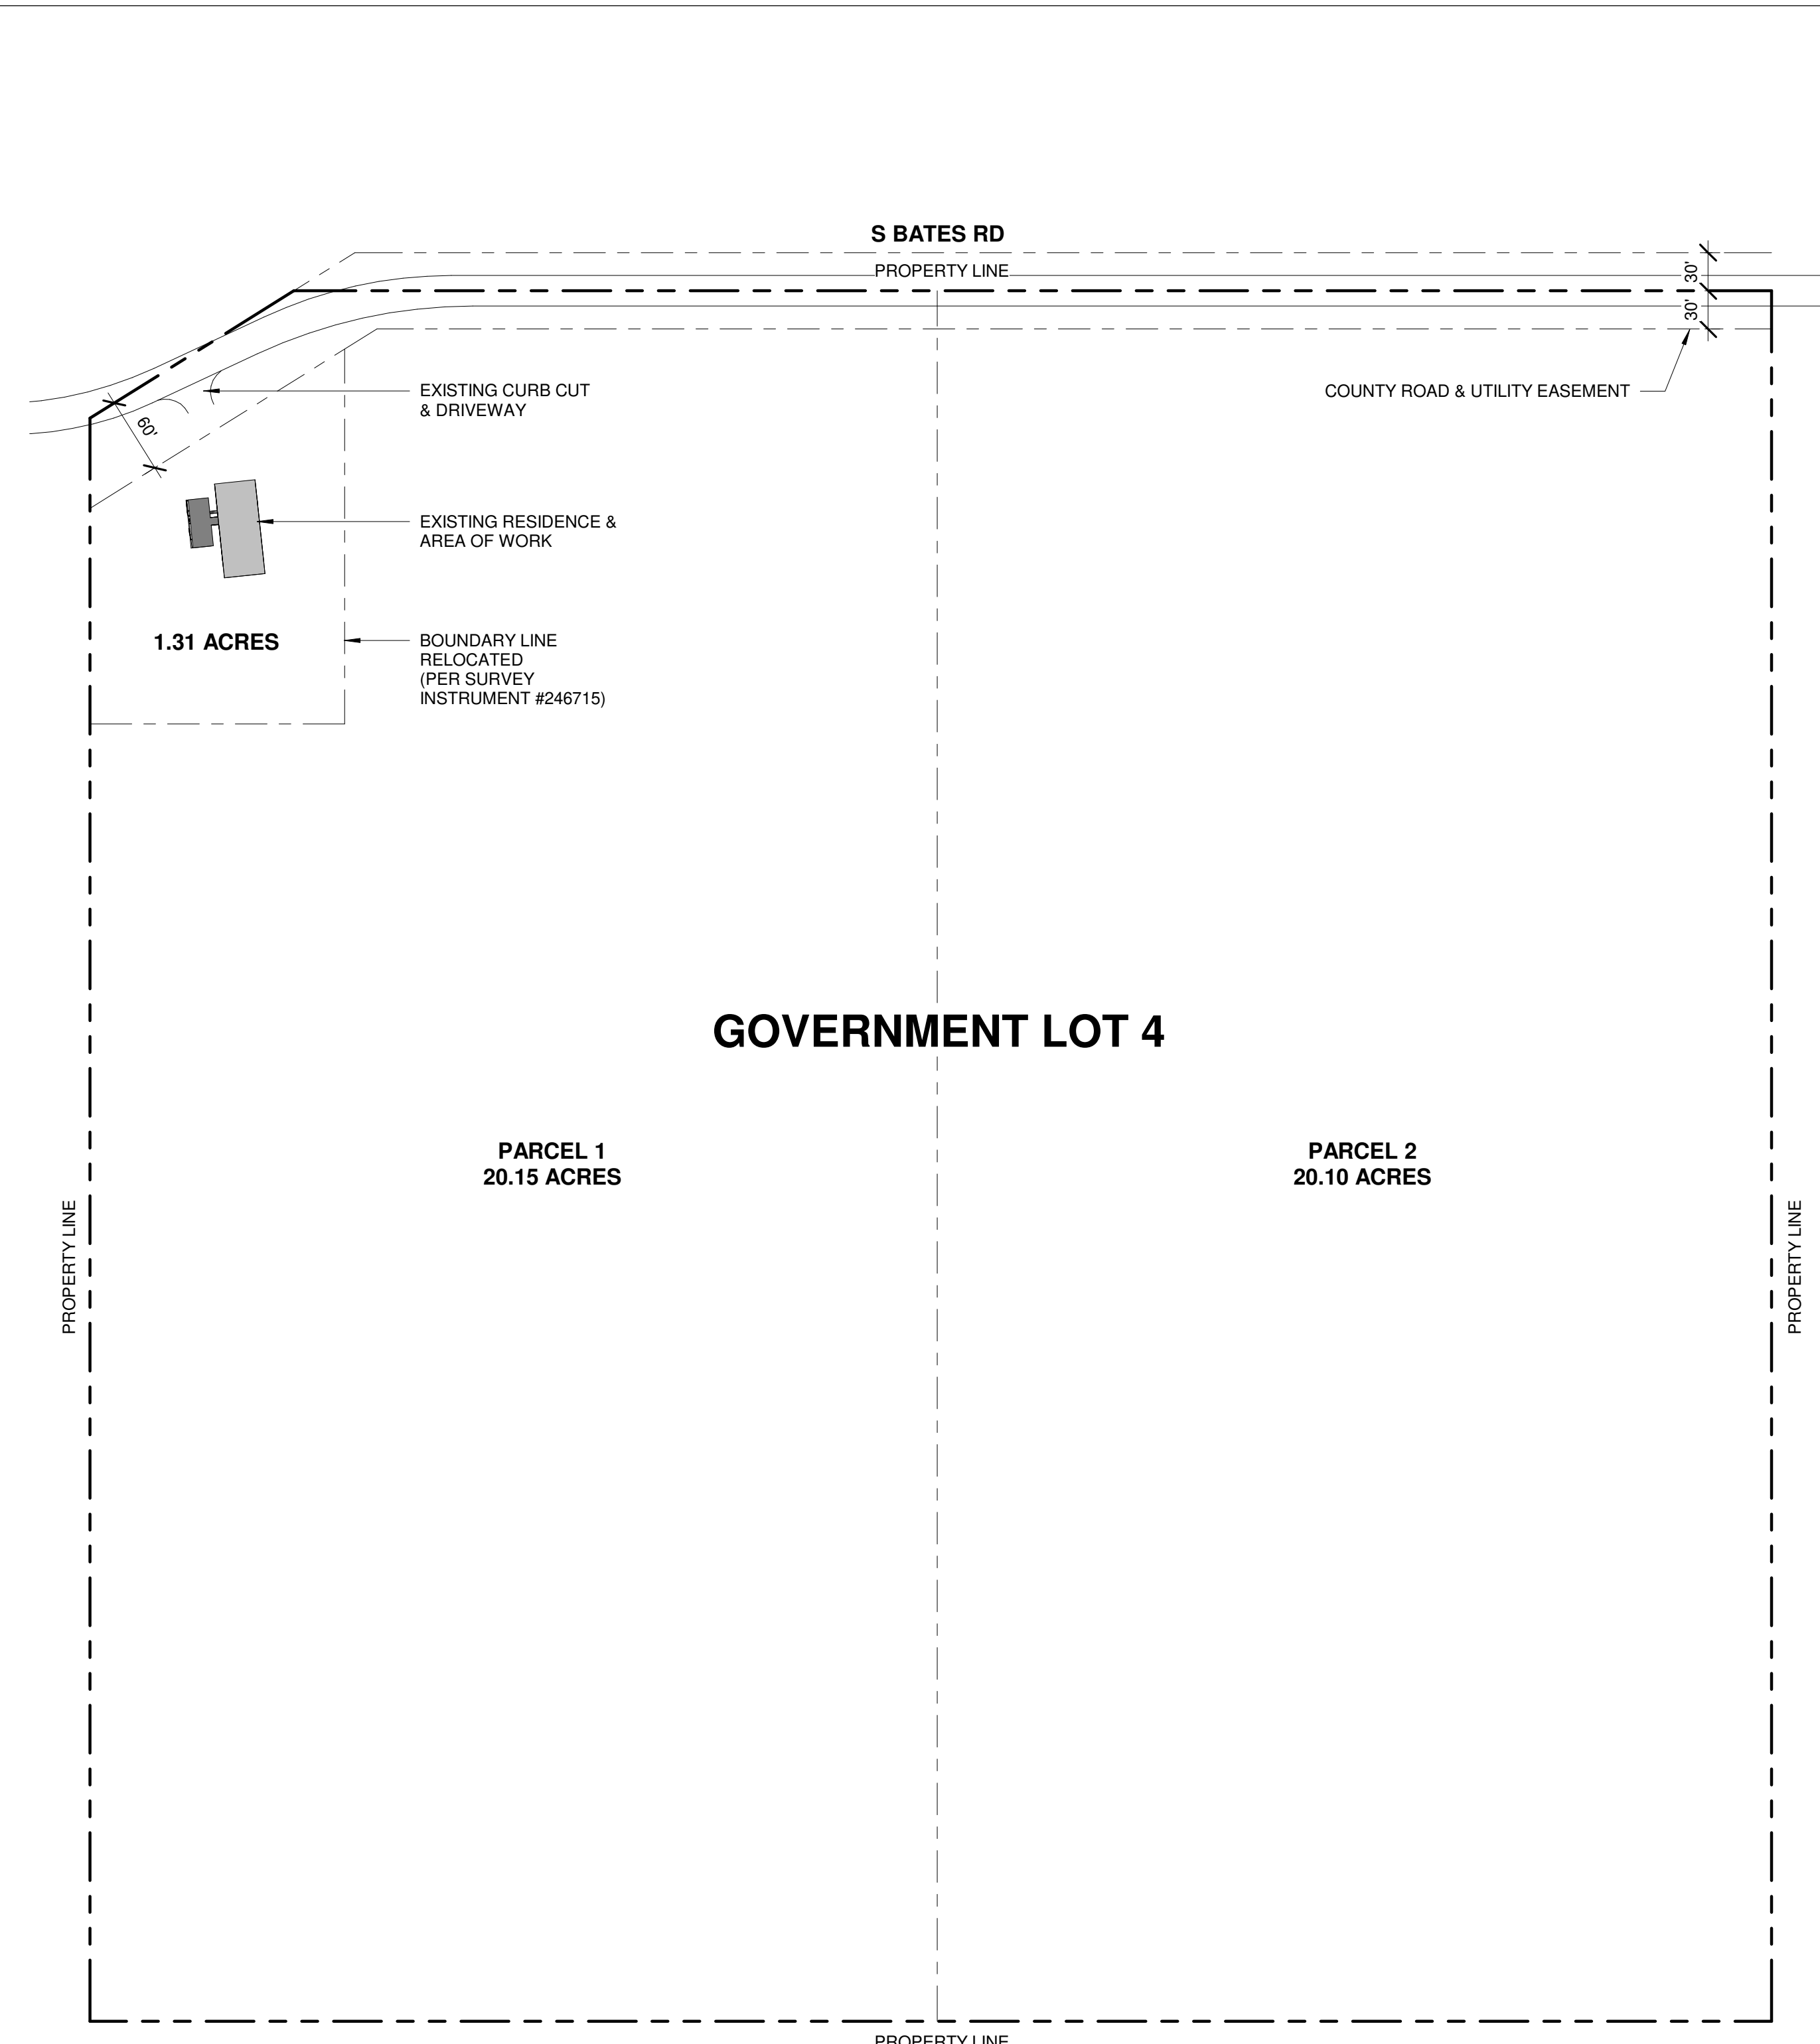

① OVERALL SITE PLAN  
1" = 100'-0"

HOWELLS ARCHITECTURE + DESIGN LLC

3820 SE BYBEE BOULEVARD PORTLAND OR 97202  
TELEPHONE 503 869 3715  
WWW.HOWELLSARC.COM

MILLIE BATES RANCH  
ADDITION

SITE PLAN

DATE 09.22.2022

A100

SCALE As indicated