



Teton County
 Driggs, Idaho
 208-354-0245
 www.tetoncountydaho.gov

PROJECT TITLE:
 W4000N RECONSTRUCTION PROJECT
 TETON COUNTY, IDAHO

SHEET TITLE:
 STANDARD ROADWAY
 SECTION

DRAFTED BY: TJK

REVIEWED BY:

PLAN VERSION DATE

8/5/24


9/12/24

PROJECT NUMBER

2105

SHEET

C1.04

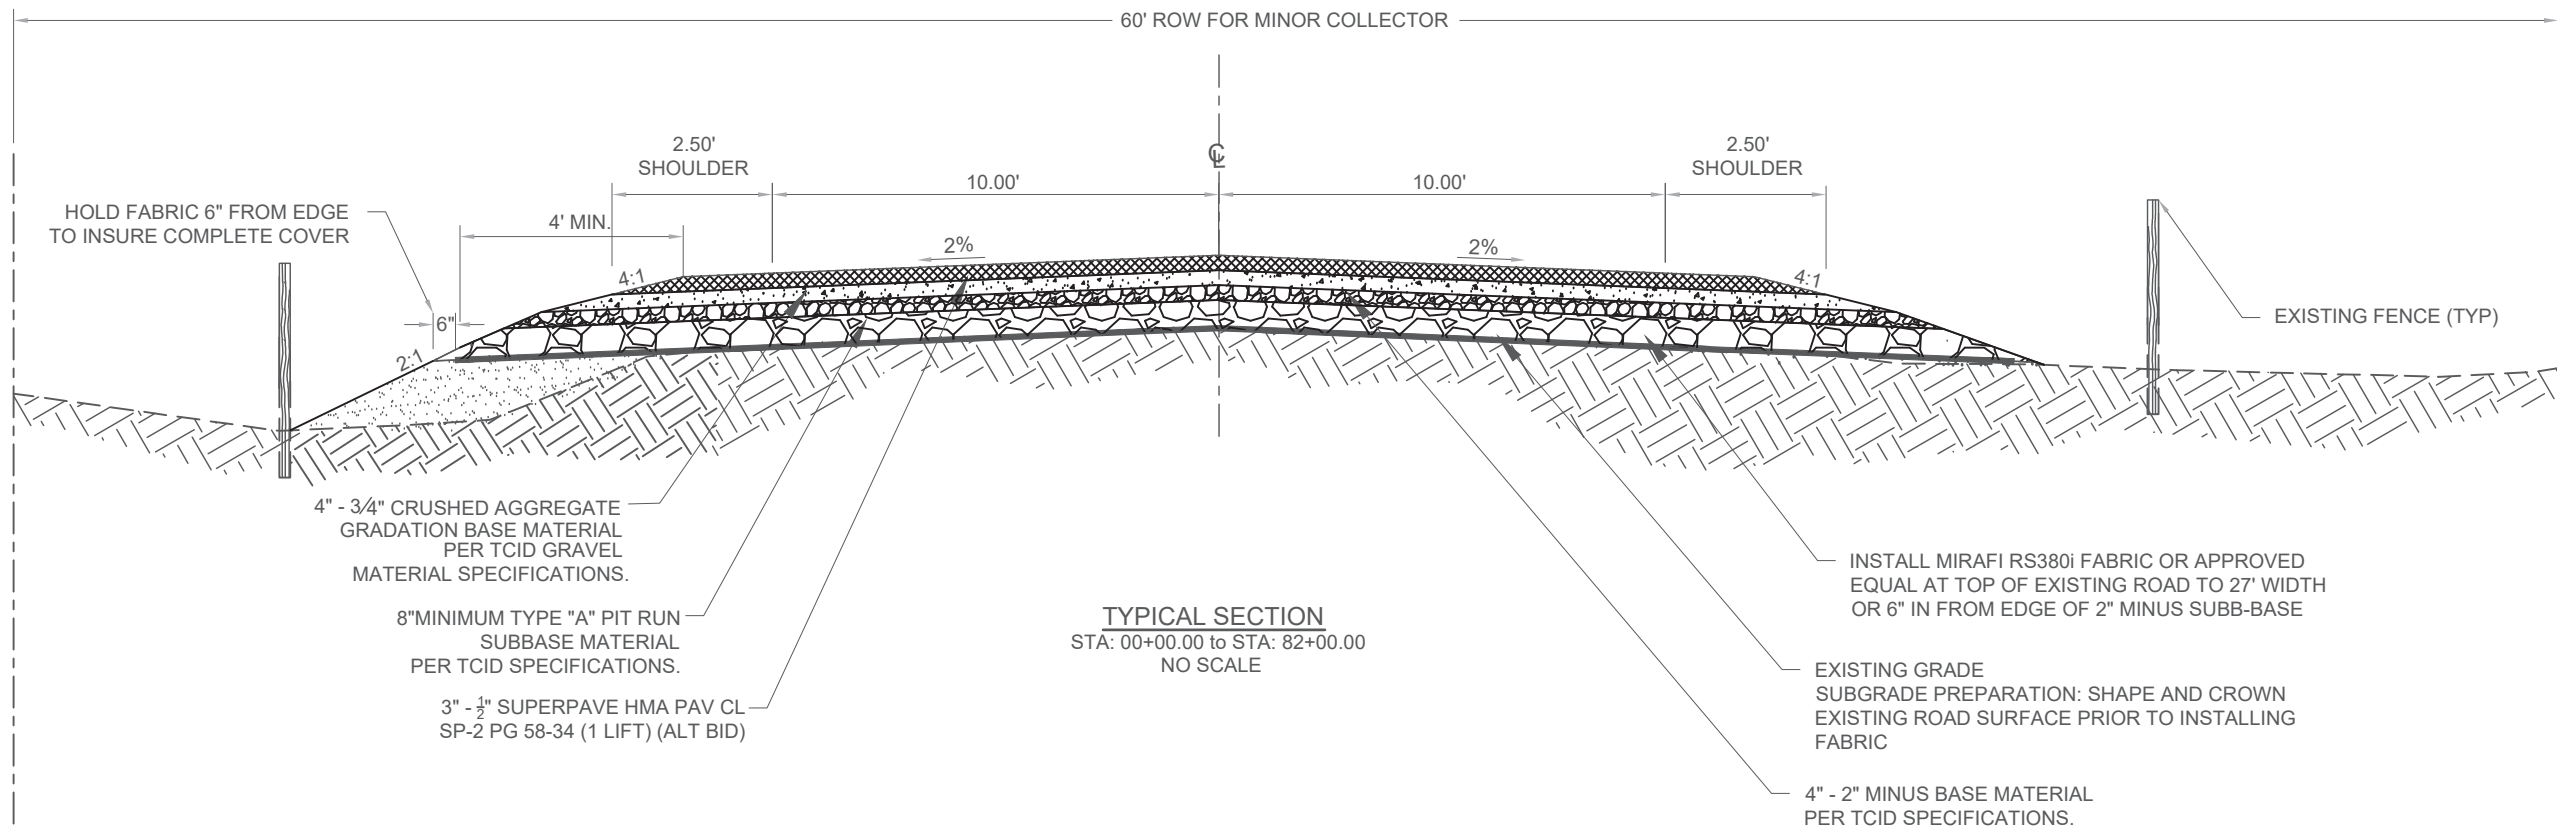

NOTE

- 1) 4:1 TYPICAL, USE 4:1 TO 2:1 BARN ROOF EMBANKMENT WHERE NECESSARY TO CATCH WITHIN FENCE AS SHOWN IN TYPICAL SECTION.
- 2) REFERENCE ROAD SECTIONS FOR EMBANKMENT TYPES.