




ENTRANCE SIGN AND LANDSCAPING


LANDSCAPING ELEV VIEW MOOSE HOLLOW RANCH

Scale X 4

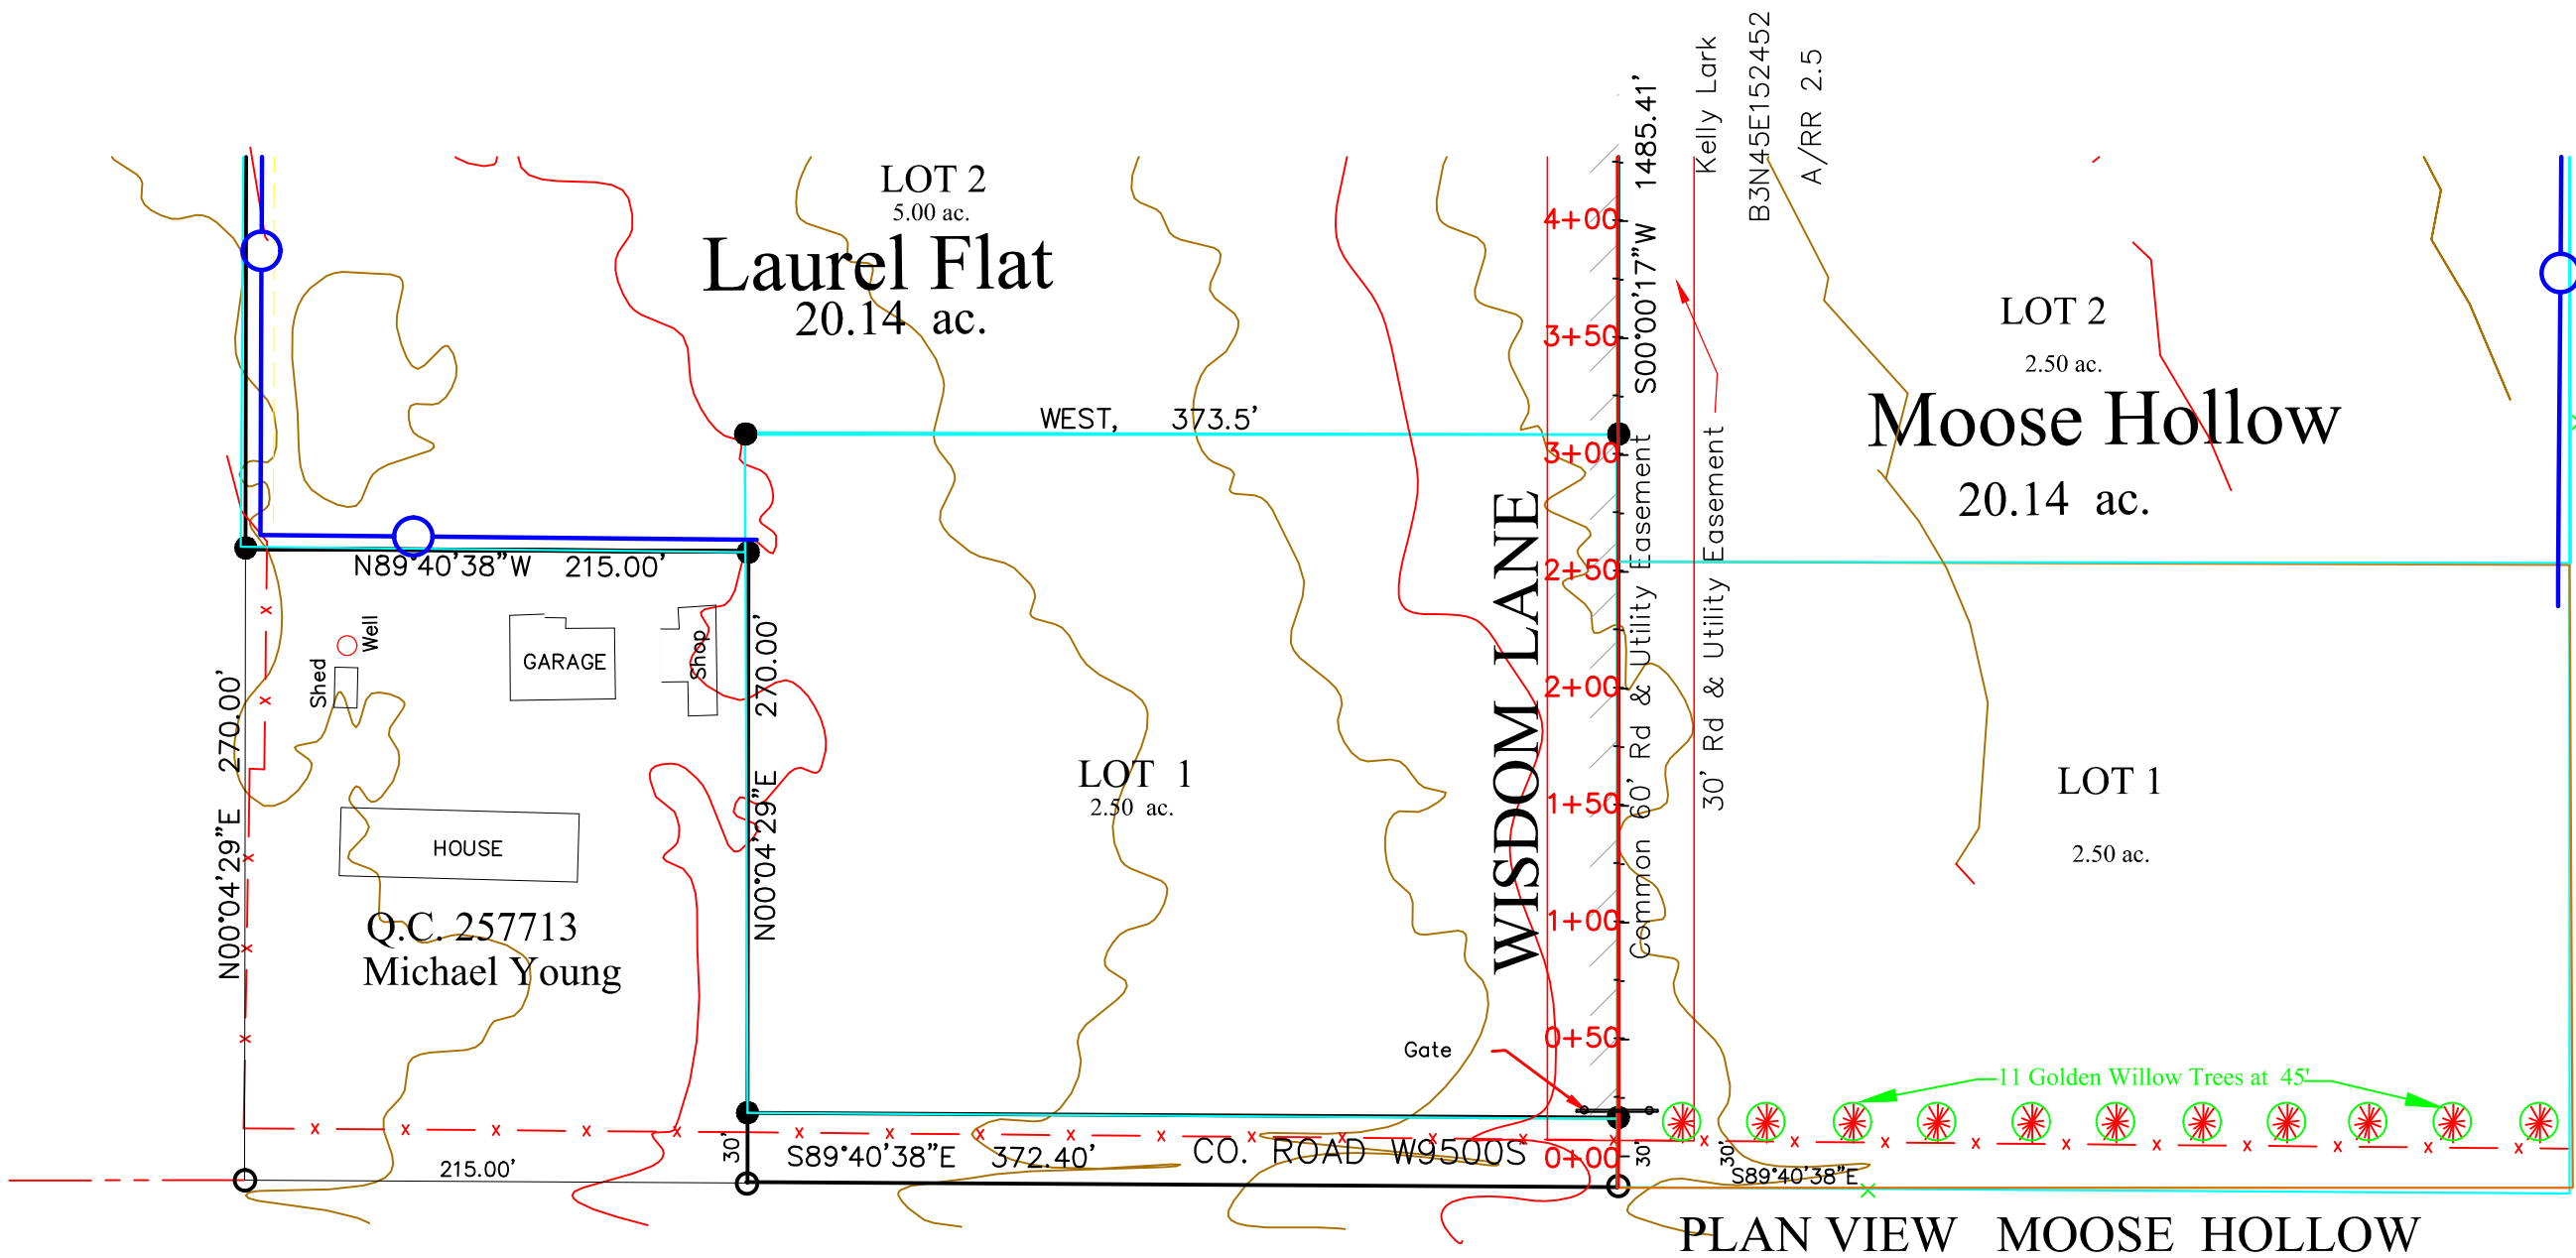

PLAN VIEW MOOSE HOLLOW

LANDSCAPING ALONG CO ROAD

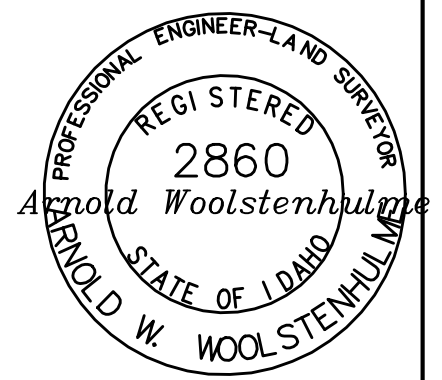

7/ 15/ 23

Owner: Kelly Lark  
7856 Hidden Valley Rd  
Marshing, Id 83639

Proj # 22-05  
Page: L -1 of 1

