

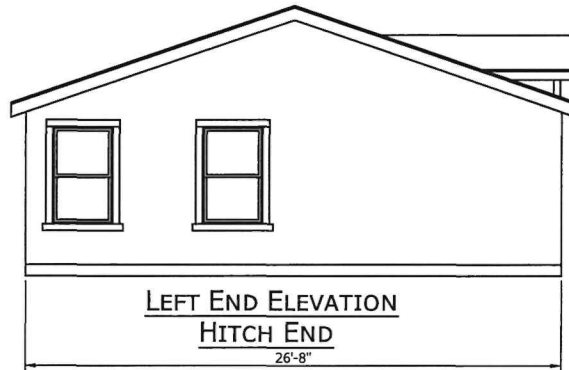


*****Preliminary***
not for
Production!!**

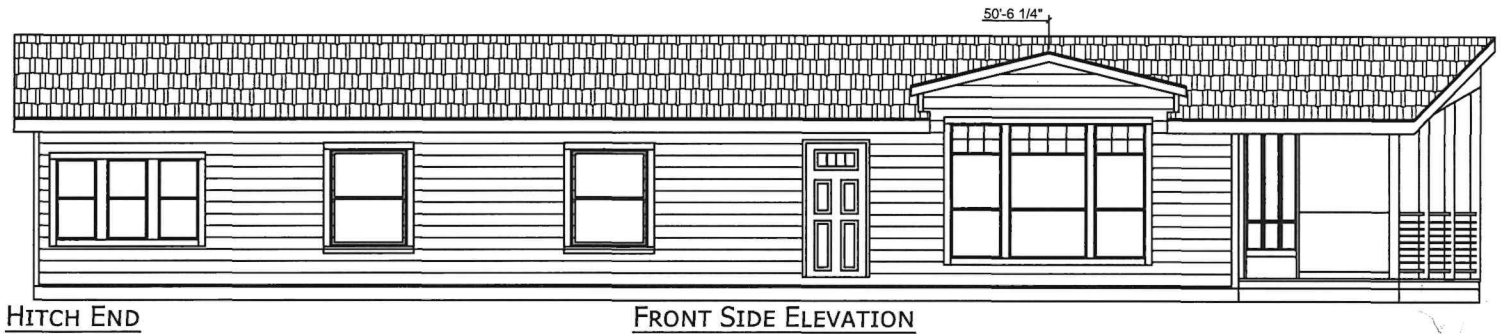

3 POSTS 40# OR LESS
4 POSTS 41# OR MORE

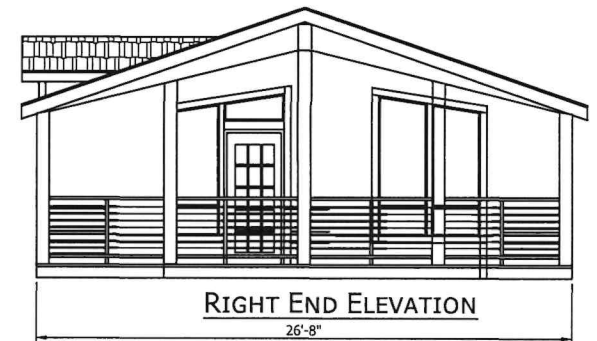

CHAMPION

MANUFACTURED BEAUTIFULLY™

785 W. 880 BEAVER ROAD, SUITE 1000 TROY, MI 48064
PHONE: 248-314-6500

MODIFICATIONS

PROJECT: 17-CB4603C
60' x 26'-8" 3 BD 2 BTH

DRAWN BY: STAFF
DATE: 06-15-2022
SCALE: 5/32" = 1'-0"

TITLE: ELEVATION
PLAN

FILENAME: CB4603C 10-10 FALL RIVER QT21652

SHEET: EV-101

PROPRIETARY AND CONFIDENTIAL
THESE DRAWINGS AND SPECIFICATIONS ARE ORIGINAL
PROPRIETARY AND CONFIDENTIAL MATERIALS OF CHAMPION.
COPYRIGHT © 1976-2022 BY CHAMPION

FALL RIVER ELECTRIC
WELLS AVE TBD - FEIT