


ASPEN MEADOWS SUBDIVISION


SEC. 25, T5N, R45E, B.M.

TETON COUNTY,


IDAHO

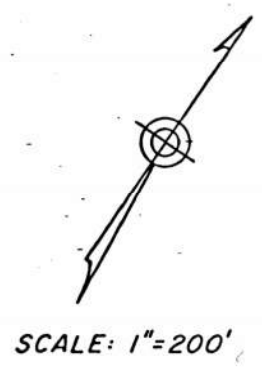

SCALE: 1"=200'

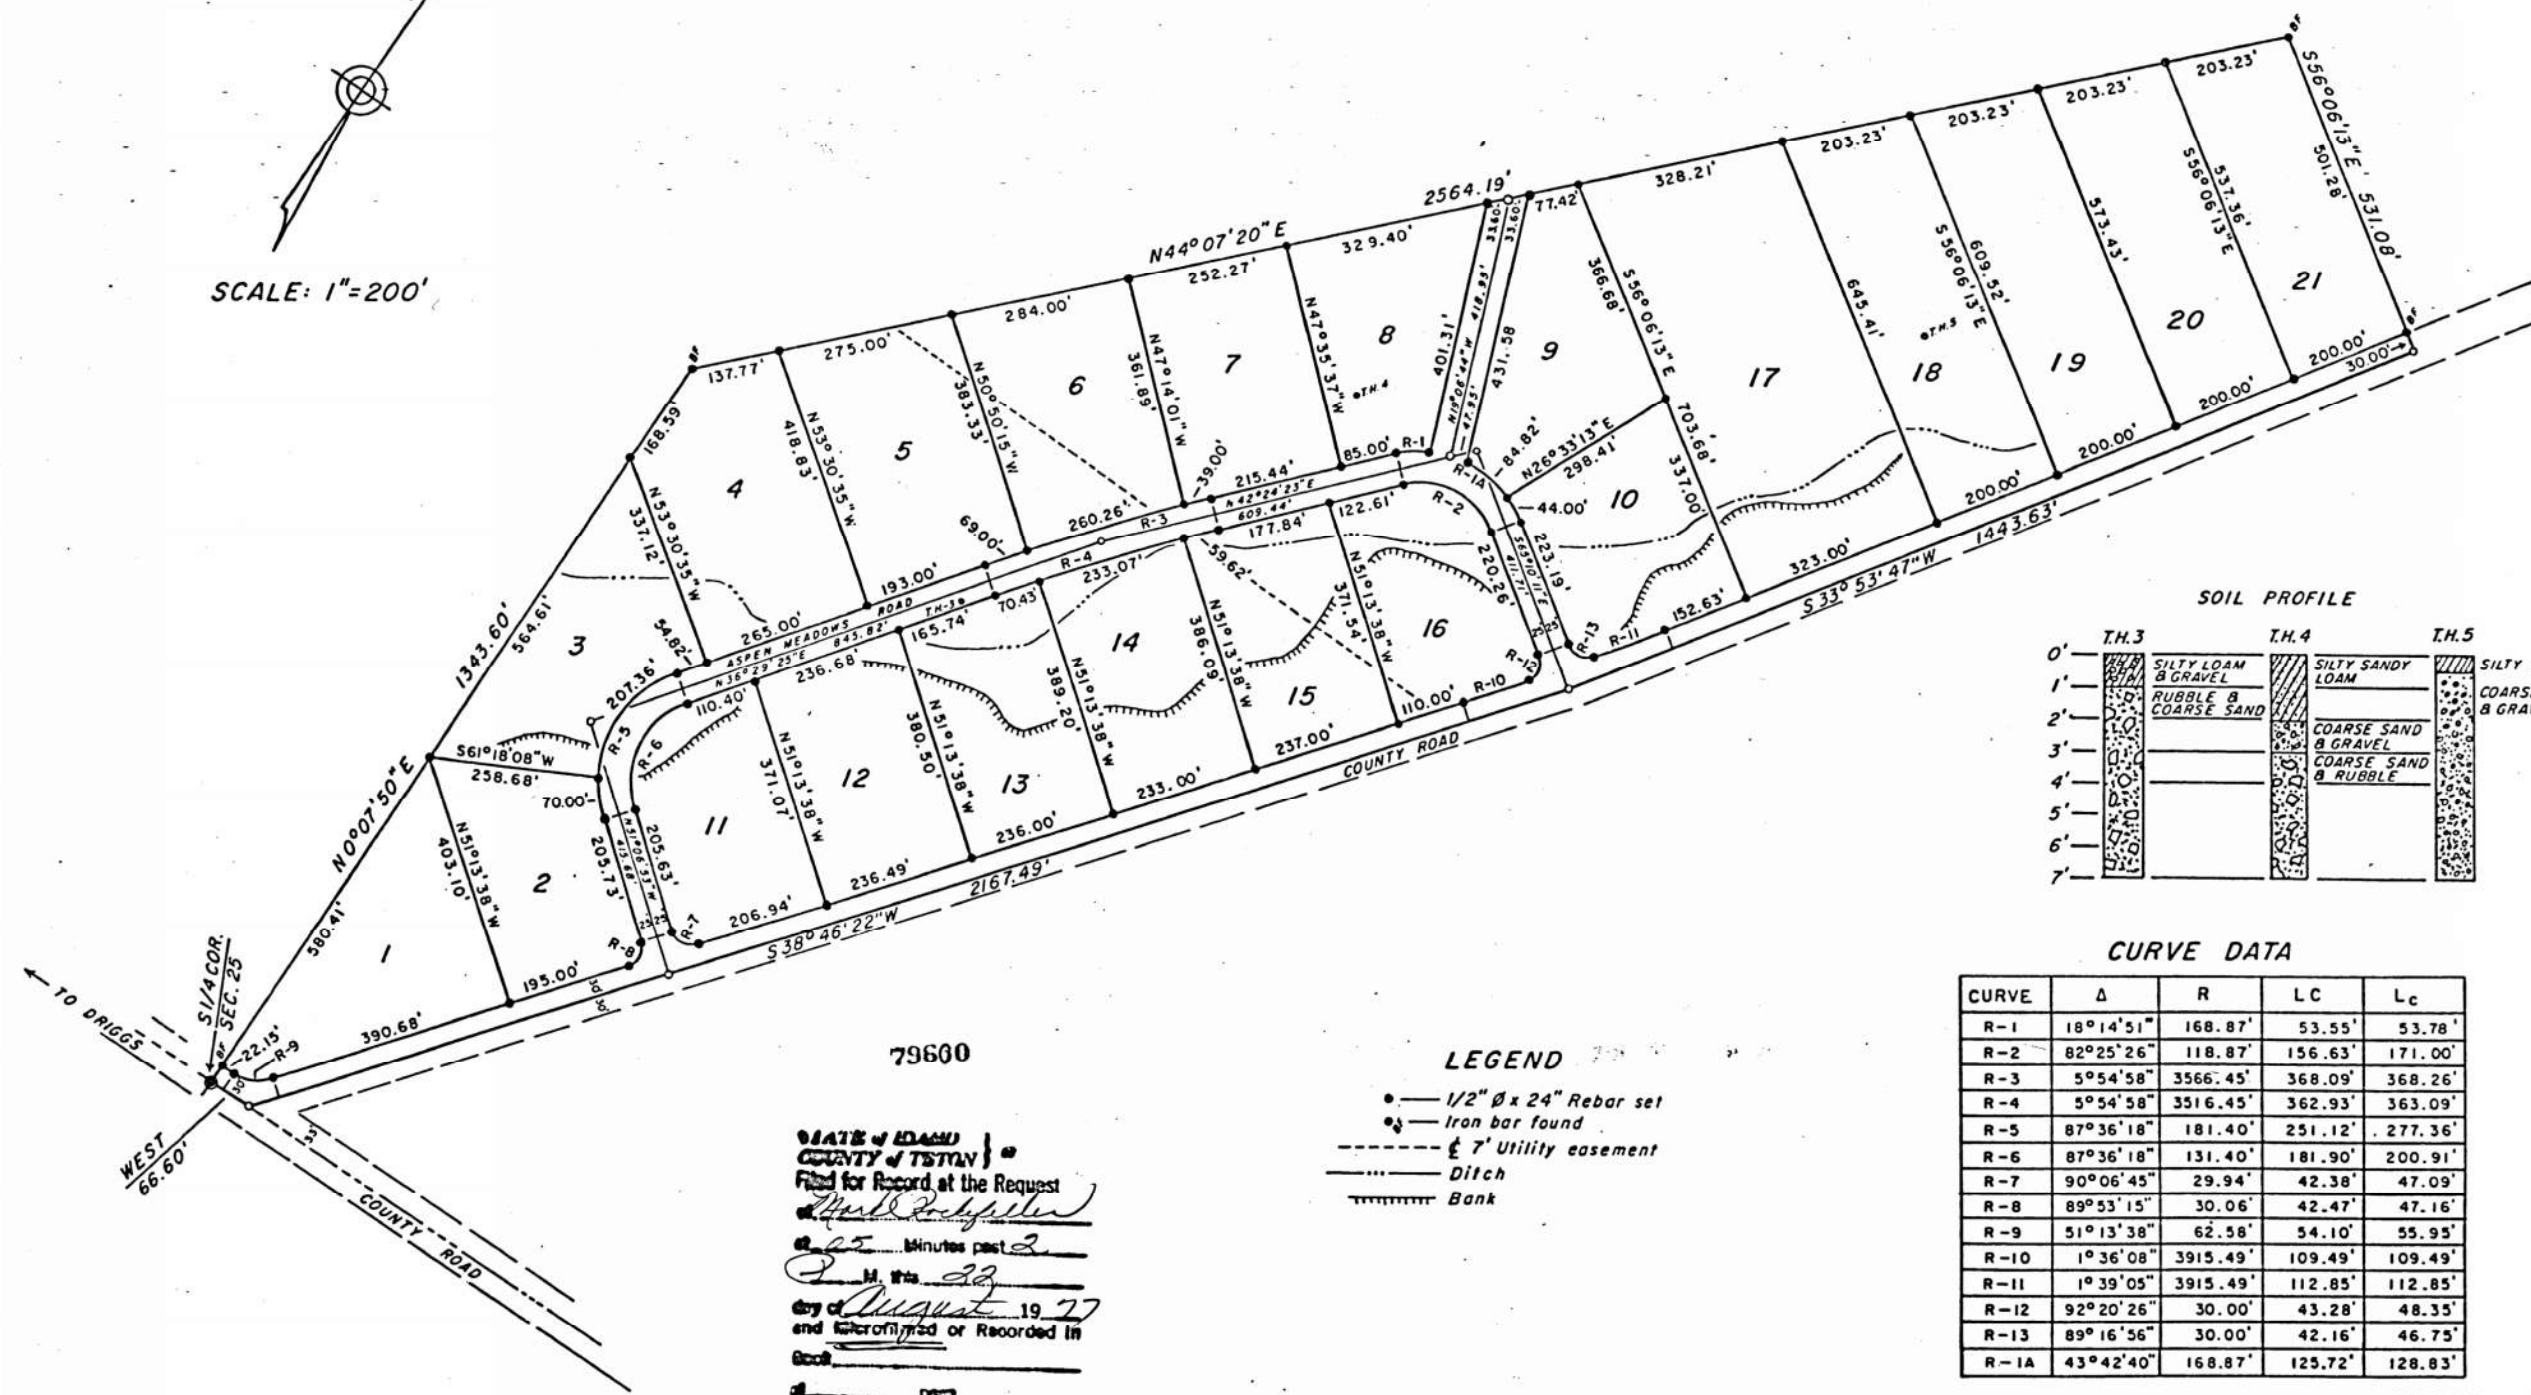

SOIL PROFILE

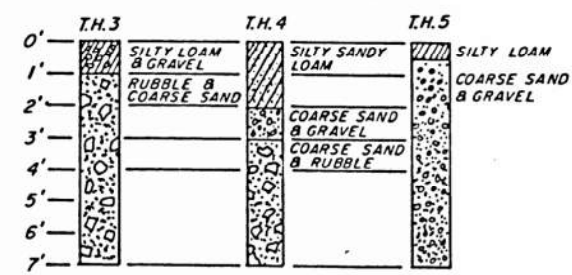

CURVE DATA

CURVE	Δ	R	LC	Lc
R-1	18°14'51"	168.87'	53.55'	53.78'
R-2	82°25'26"	118.87'	156.63'	171.00'
R-3	5°54'58"	3566.45'	368.09'	368.26'
R-4	5°54'58"	3516.45'	362.93'	363.09'
R-5	87°36'18"	181.40'	251.12'	277.36'
R-6	87°36'18"	131.40'	181.90'	200.91'
R-7	90°06'45"	29.94'	42.38'	47.09'
R-8	89°53'15"	30.06'	42.47'	47.16'
R-9	51°13'38"	62.58'	54.10'	55.95'
R-10	1°36'08"	3915.49'	109.49'	109.49'
R-11	1°39'05"	3915.49'	112.85'	112.85'
R-12	92°20'26"	30.00'	43.28'	48.35'
R-13	89°16'56"	30.00'	42.16'	46.75'
R-1A	43°42'40"	168.87'	125.72'	128.83'

LEGEND

- 1/2" Ø x 24" Rebar set
- Iron bar found
- 7' Utility easement
- Ditch
- Bank

STATE OF IDAHO
COUNTY OF TETON
Filed for Record at the Request of
James A. Patterson
at 25 Minutes past 2
P.M. this 22
day of August 19 27
and legalized or Recorded in
Book _____
at _____ page _____
Records of Teton County
State of Idaho.
Blair C. Slope
James A. Patterson

PREPARED BY:
JAMES A. PATTERSON
CONSULTING ENGINEER
SUN VALLEY, IDAHO

Aspen Meadows

Sec. 25, Twn. 5 N, Rng. 45

79600

Signatures on back of copy in Assessor's office.