


Model: 2504-M
Square feet: 1600

 **Pinehurst**

EAST ELEVATION



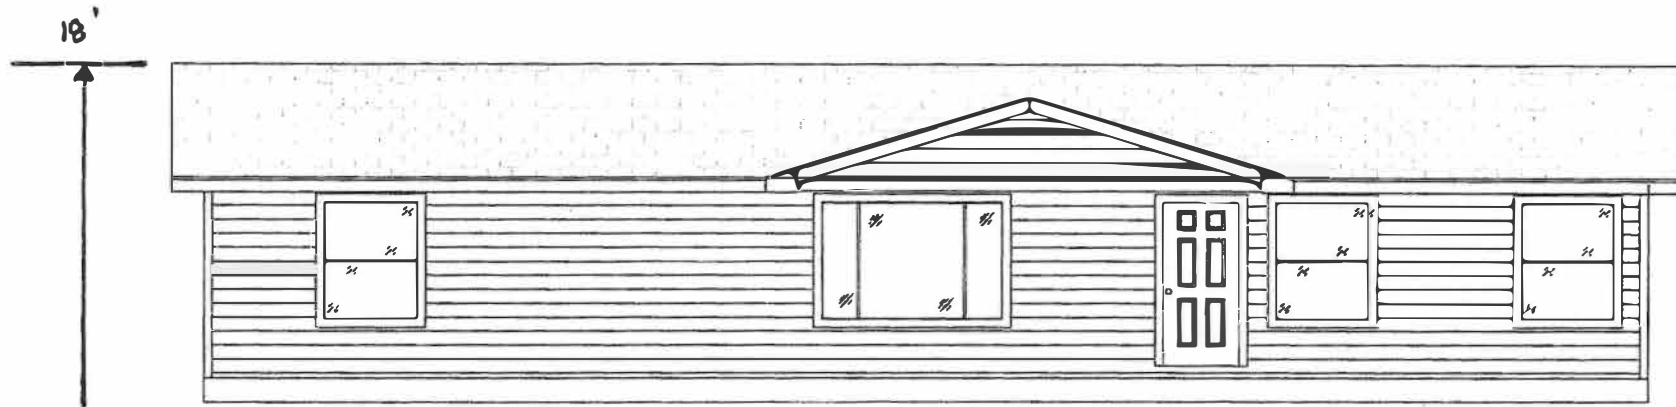


KIT Preliminary 05-24-24
Blue

KIT CUSTOM
HOMEBUILDERS


SOUTH ELEVATION / SKI HILL RD.

NORTH ELEVATION

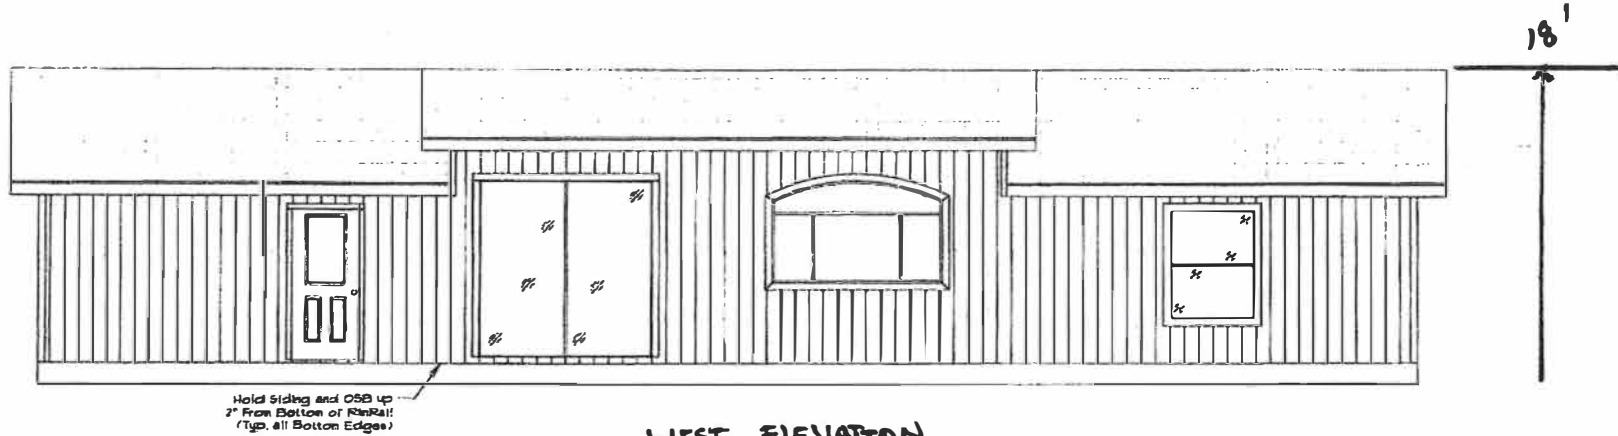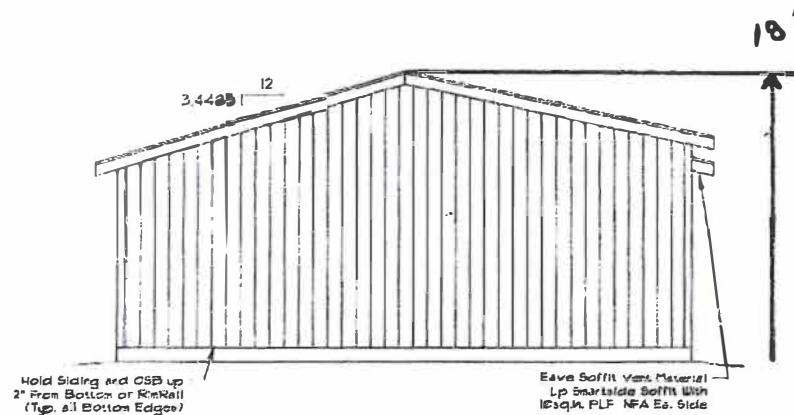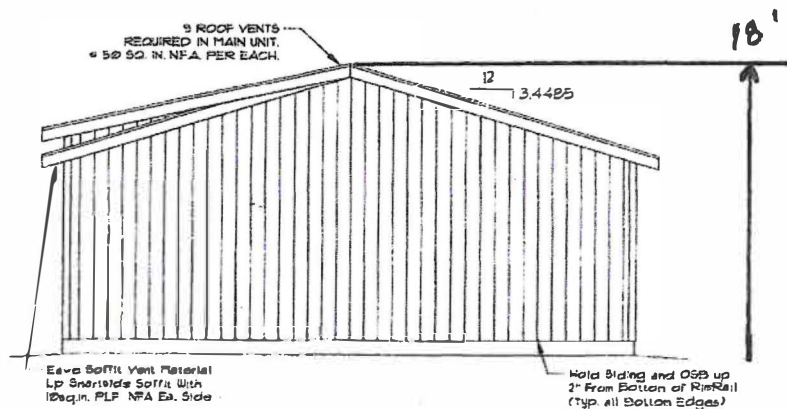

WEST ELEVATION




