

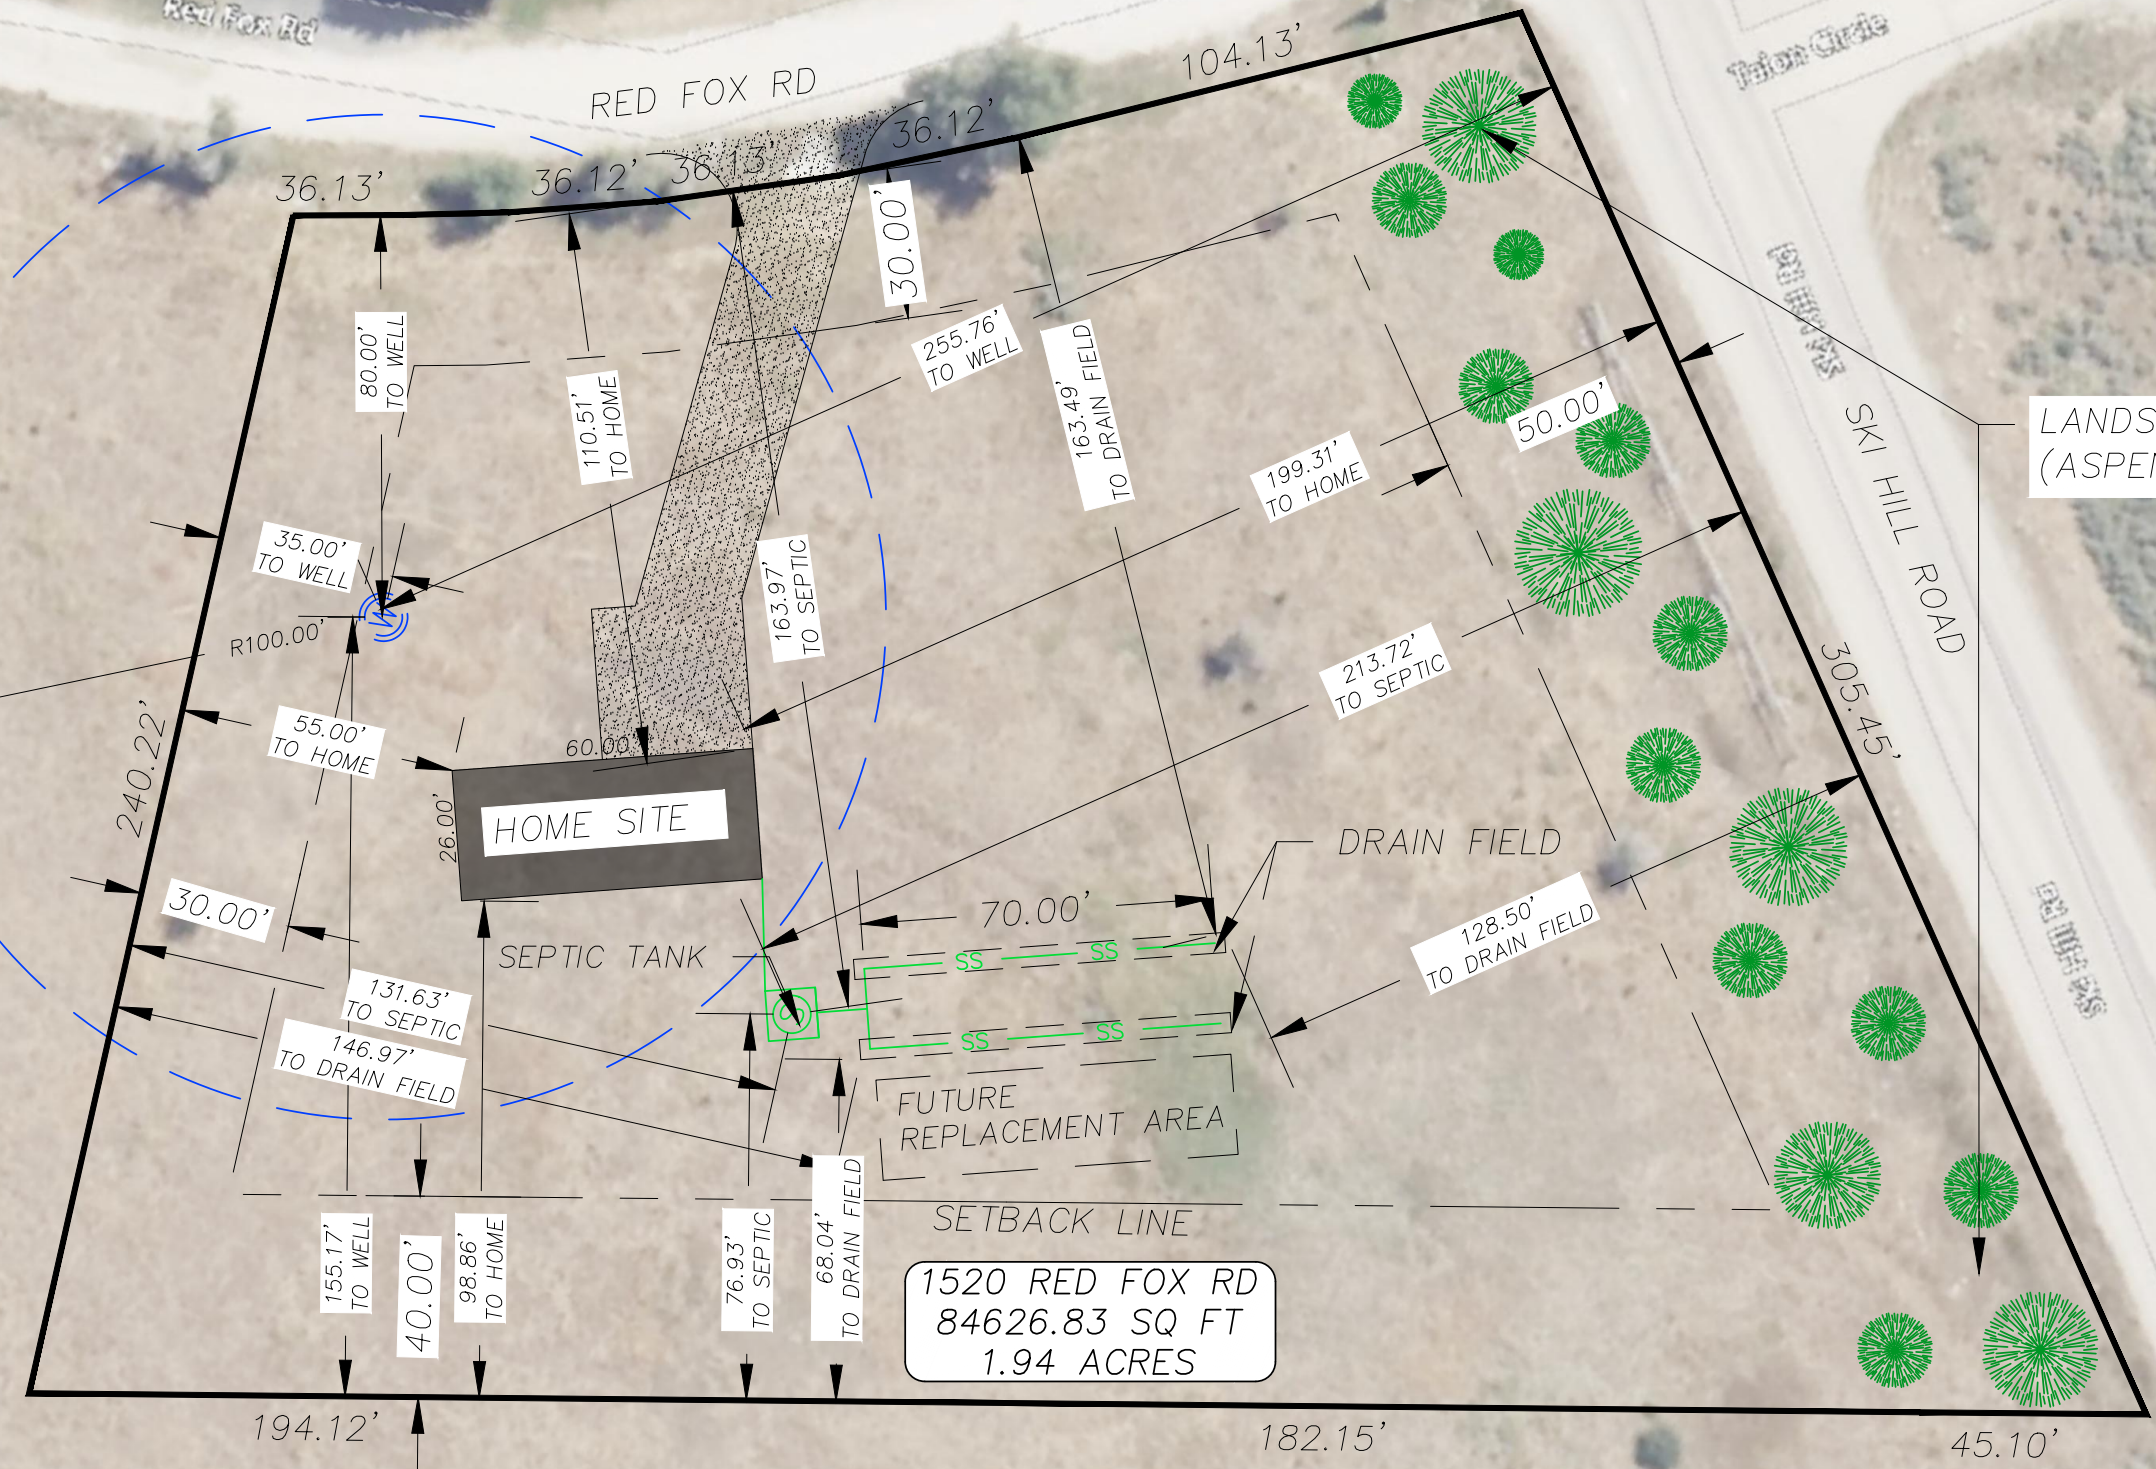


# TETON COUNTY, IDAHO

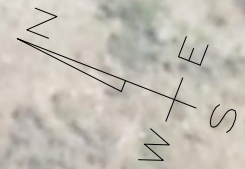

1520 RED FOX RD  
84626.83 SQ FT  
1.94 ACRES

LANDSCAPING TREES  
(ASPENS)

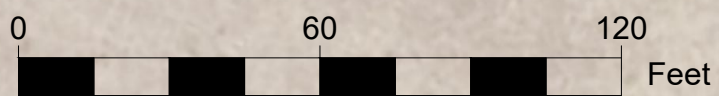

ARTHUR BLUE  
SITE PLAN  
1520 RED FOX RD  
7/2024

**CENTURY  
HOMES**  
535-9900